



1 PLANTA BAIXA
1 : 25

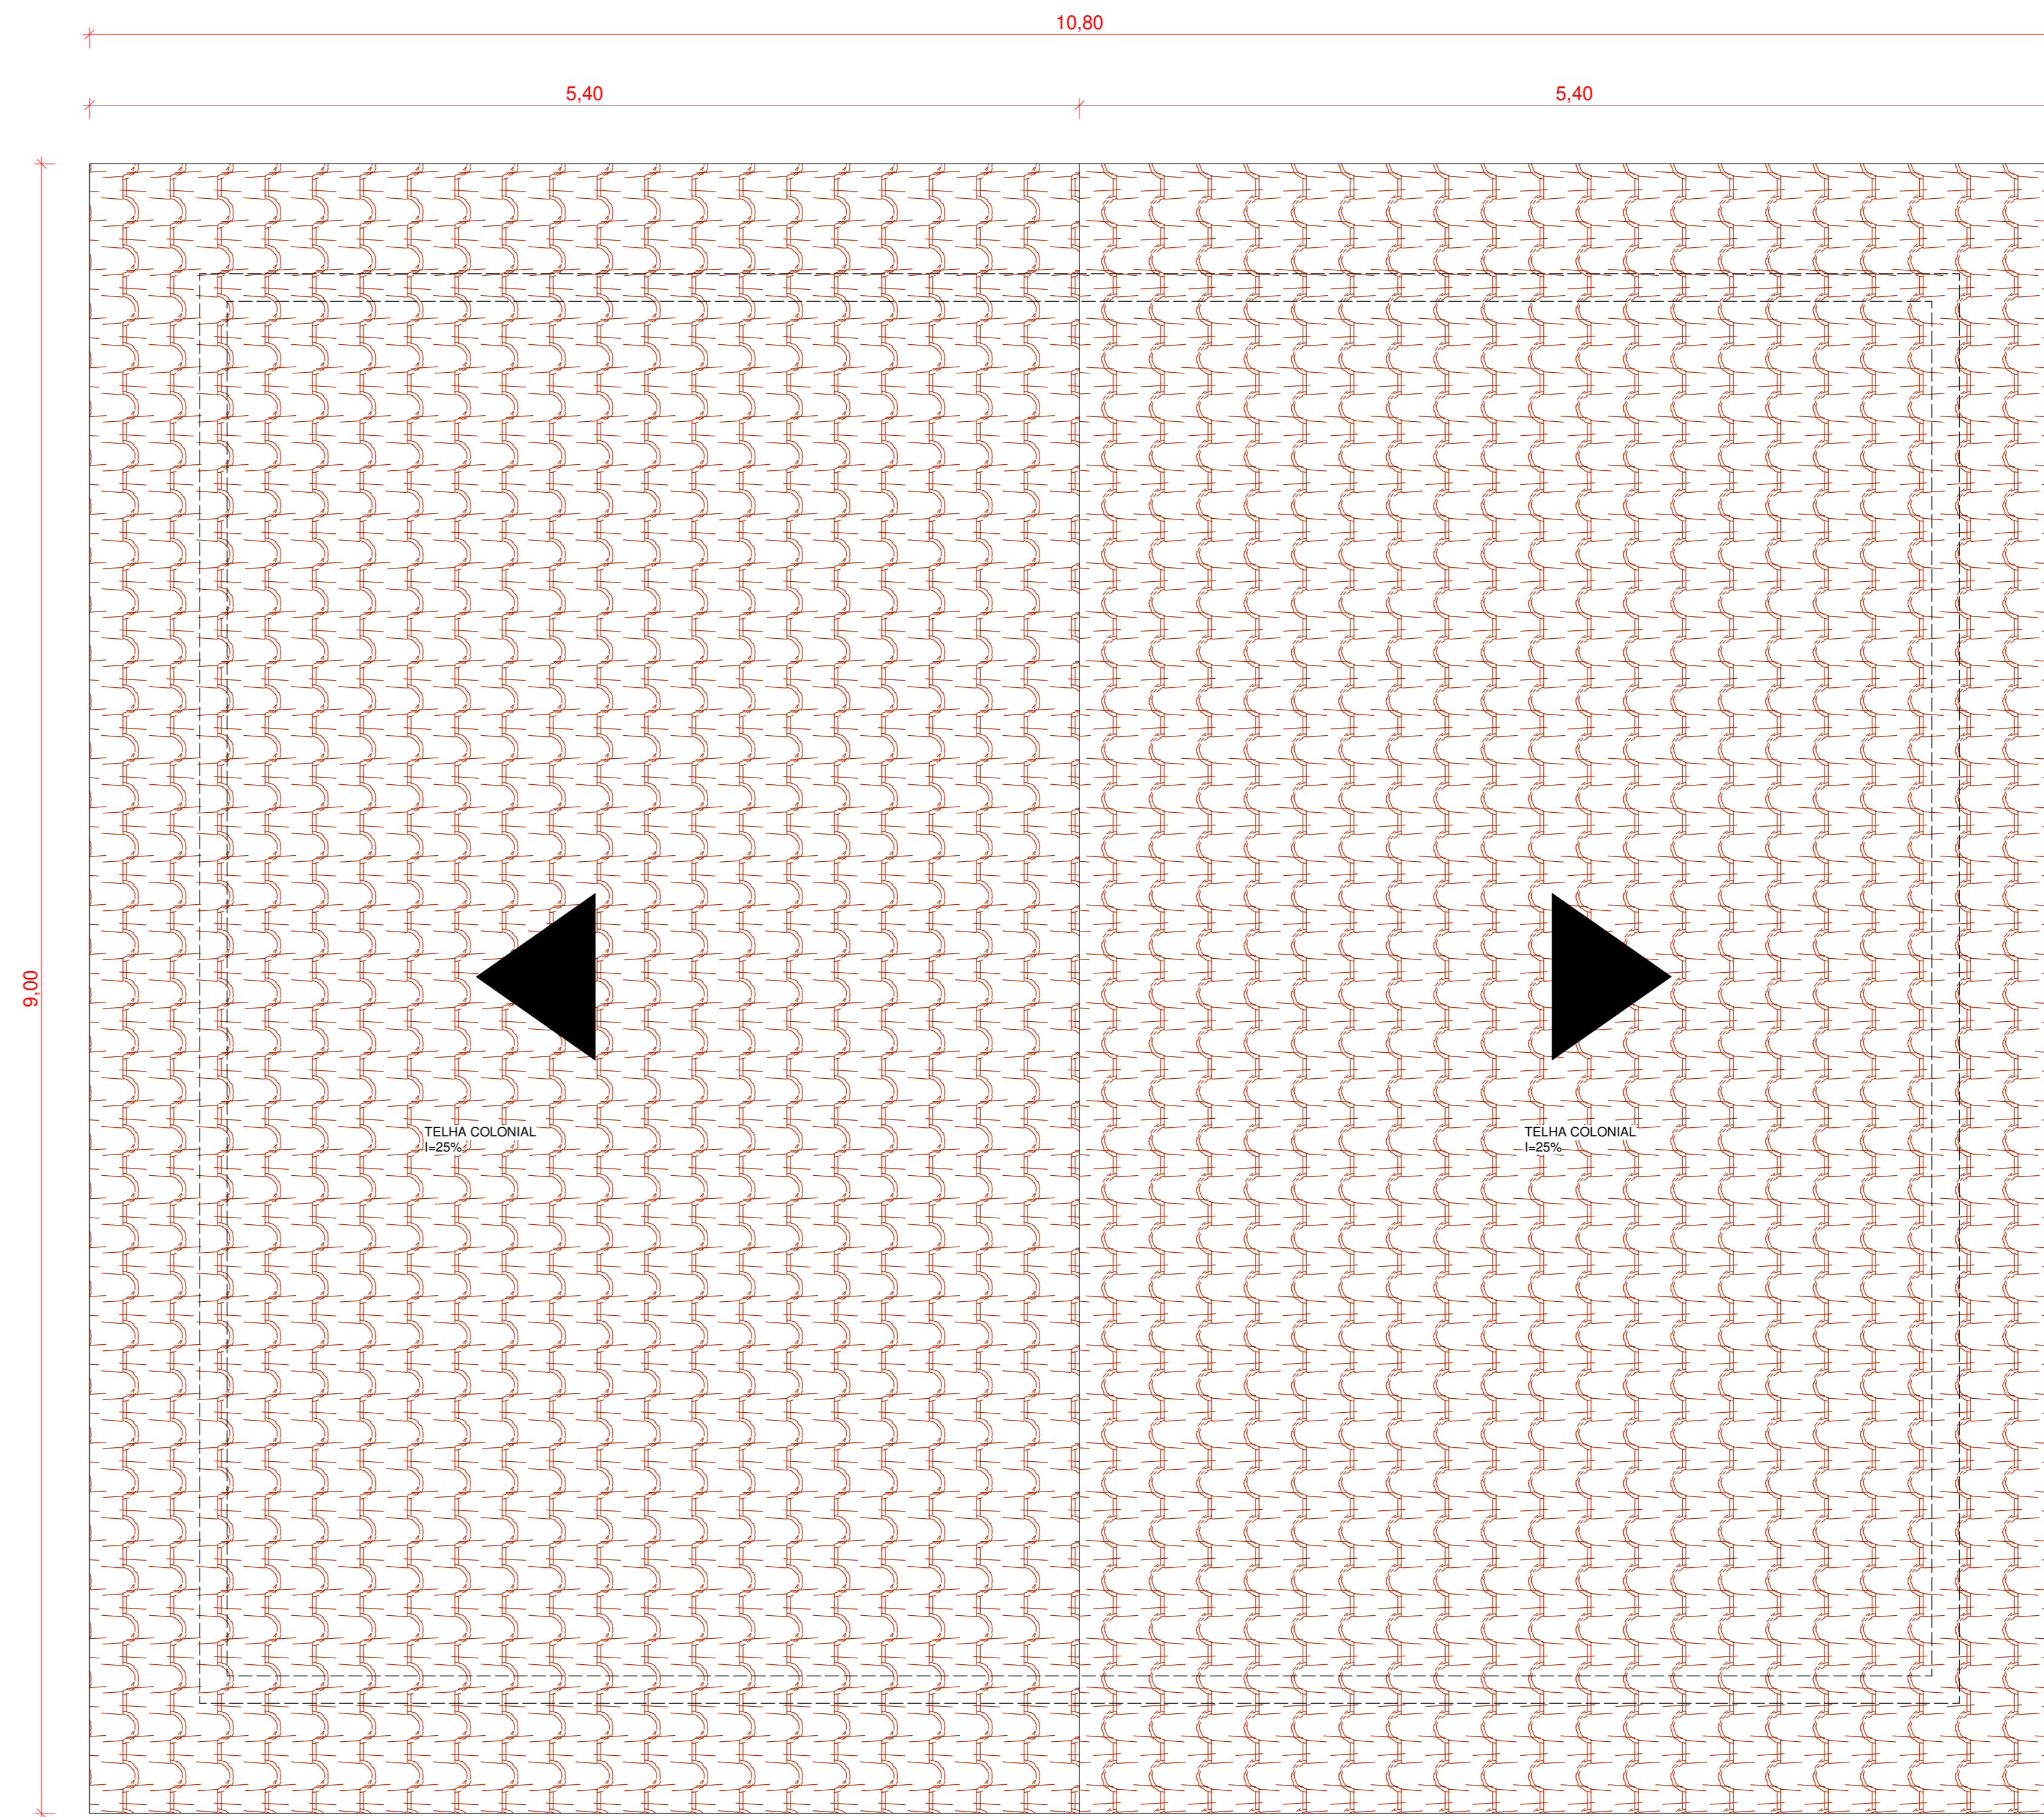

2 PLANTA COBERTURA
1 : 25

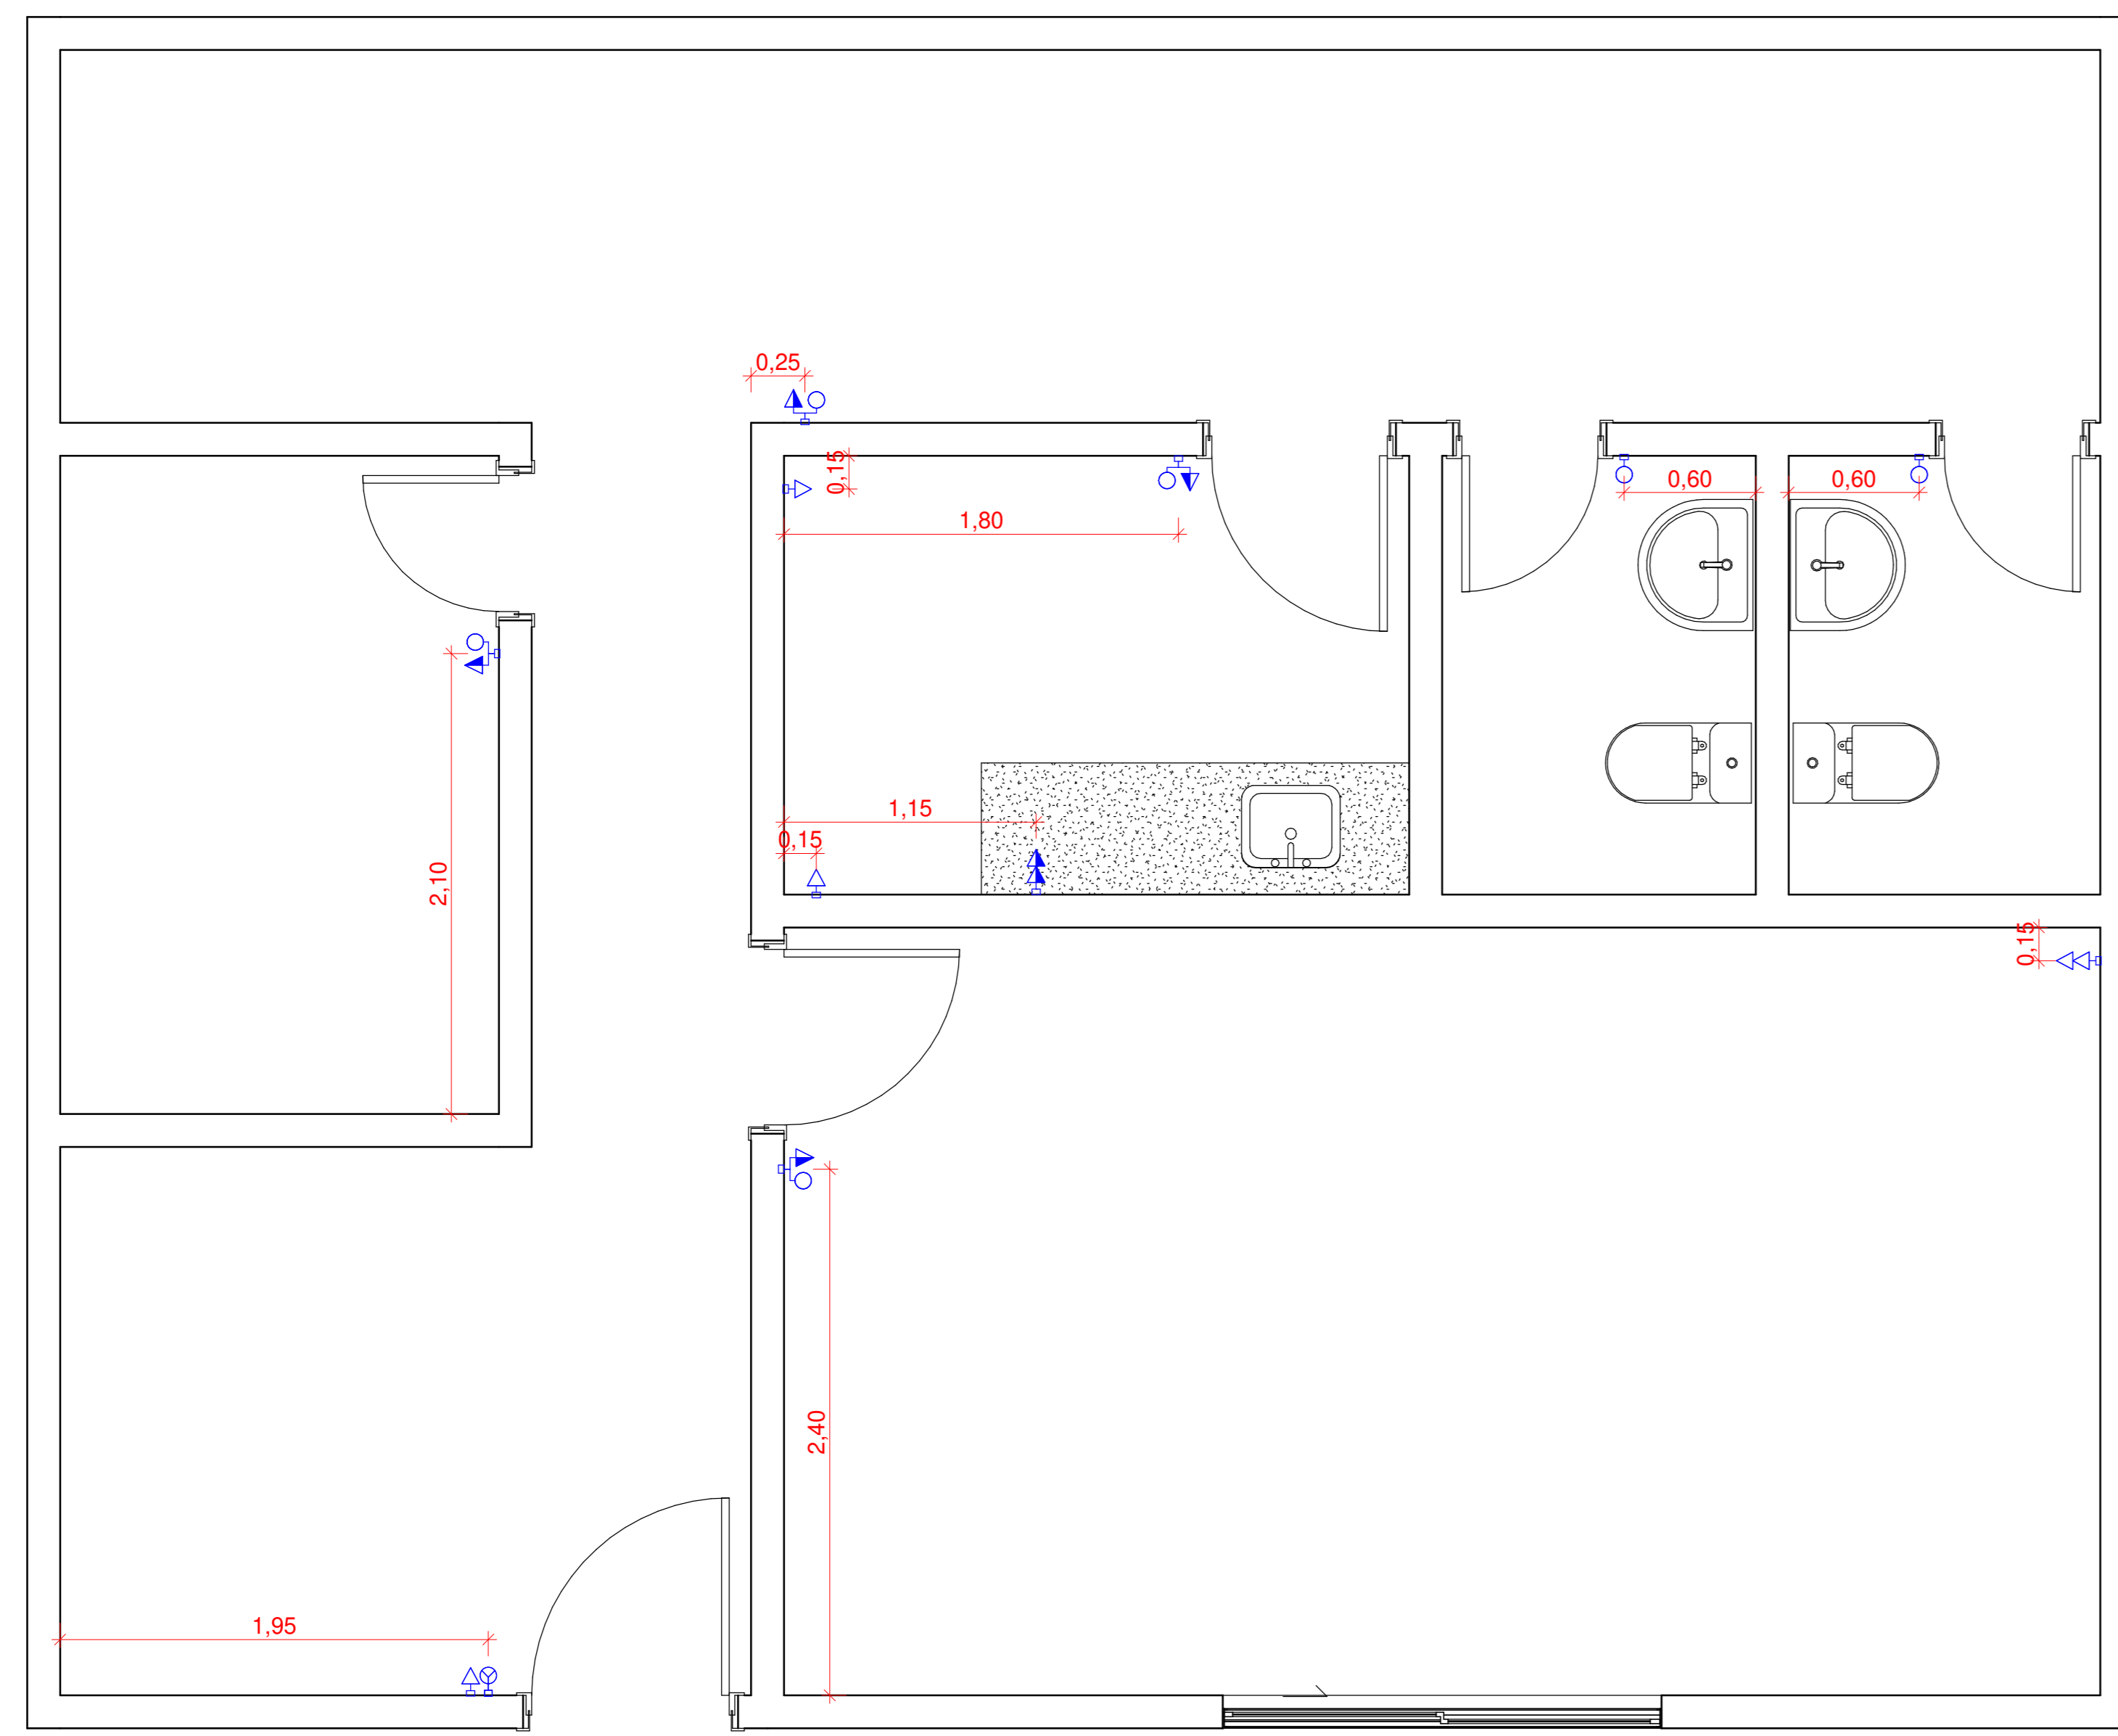

4 PONTOS ELETR._HIDRO
1 : 25

LEGENDA		
	INTERRUPTOR SIMPLES H=30	2
	INTERRUPTOR TRIPLO H=110	1
	INTERRUPTOR+TOMADA SIMPLES H=110	4
	TOMADA SIMPLES H=30	3
	TOMADA DUPLA H=30	1
	TOMADA MÉDIA DUPLA H=110	1



3 Vista 3D 1